


PROVIDE 1 HR. FIRE RATED MULLS AT MULLS CLOSER THAN 5'-0" TO PROPERTY LINE SEE DETAIL B/7

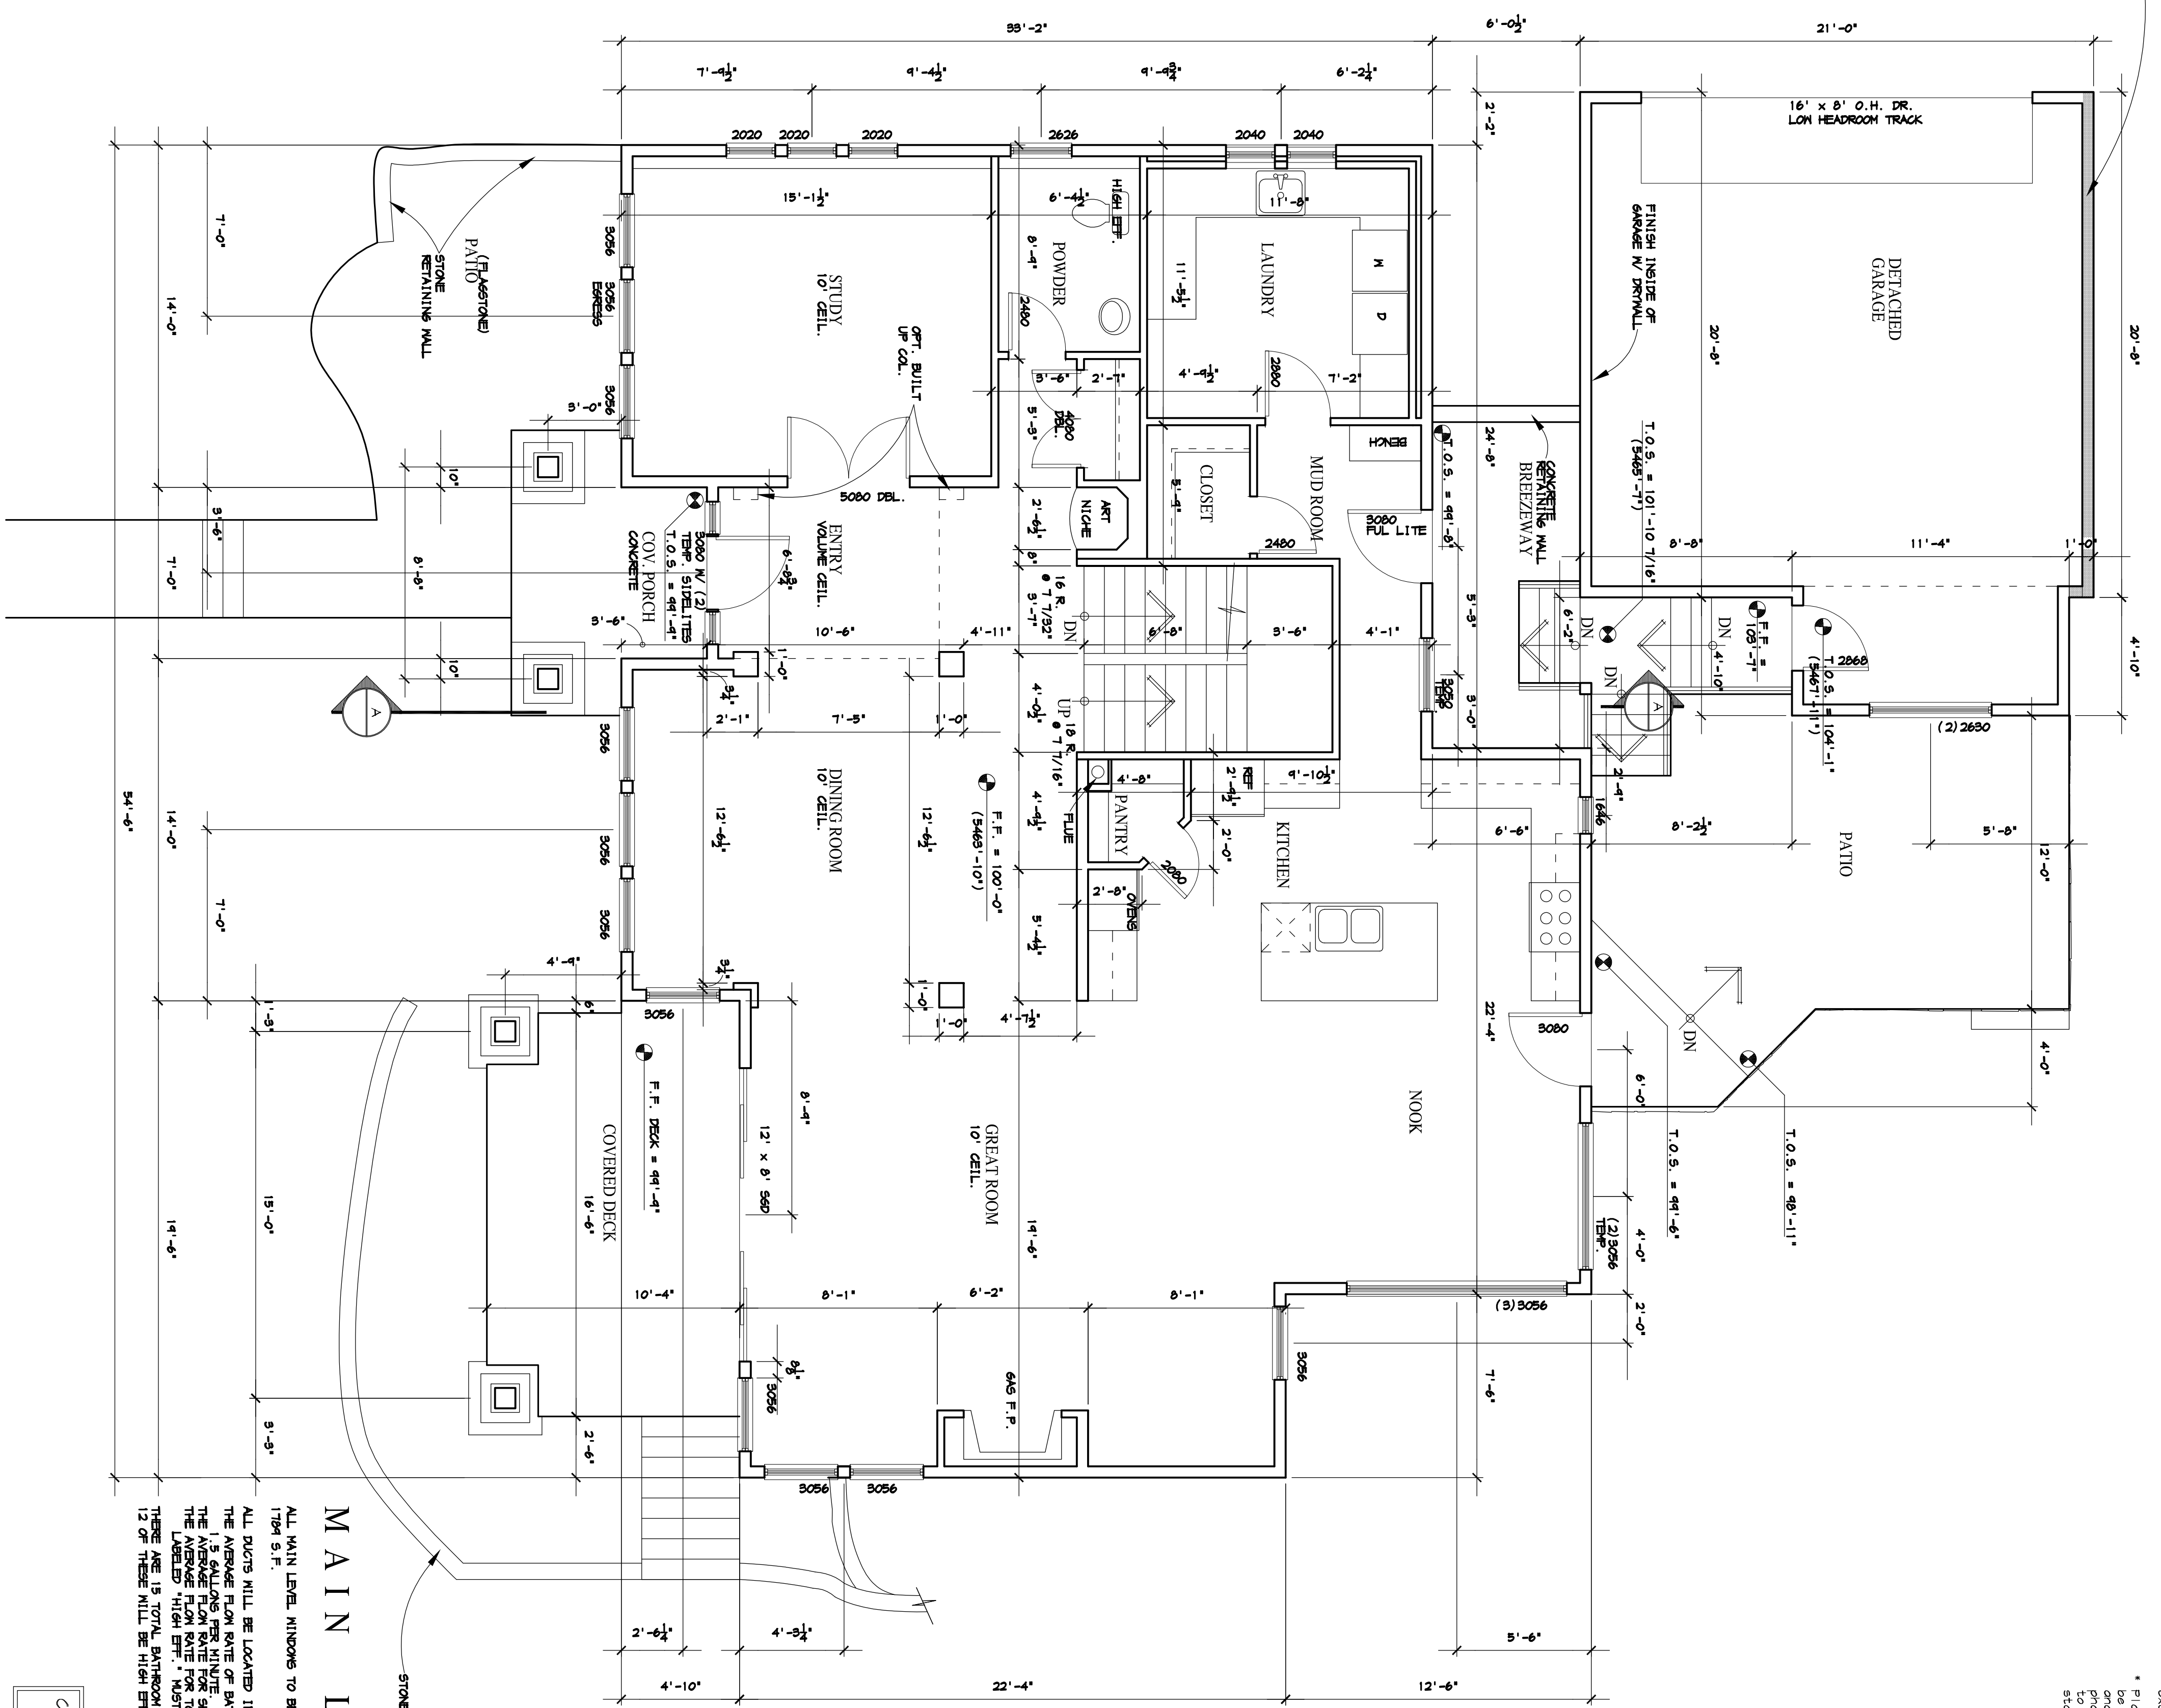

MAIN LEVEL PLAN

ALL MAIN LEVEL WINDOWS TO BE HEADED AT 0'-0" A.F.F. U.N.O. 3" = 1'-0"

ALL DUCTS SHALL BE LOCATED IN CONDITIONED SPACES

THE AVERAGE FLOW RATE OF BATHROOM FIXTURES LABELED "HIGH EFF." SHALL BE LESS THAN OR EQUAL TO 2.0 GPM

1.3 GALLONS PER MINUTE SHOWER HEADS LABELED "HIGH EFF." SHALL BE LESS THAN OR EQUAL TO 2.0 GPM

THE AVERAGE FLOW RATE FOR TOILETS, INCLUDING DUAL FLUSH TOILETS LABELED "HIGH EFF." MUST BE LESS THAN OR EQUAL TO 1.28 GALLONS PER FLUSH

12 OF THESE WILL BE HIGH EFFICIENCY FIXTURES AS DEFINED ABOVE (LOCATIONS ARE NOTED ON PLANS)

* These drawings and specifications are the property and copyright of Whitten Design Group, LLC and shall not be used at any other location other than that specified on the title block except by written agreement with Whitten Design Group, LLC.
 Plans stamped "Permit Set", "Bid Set" or "Performance" shall not be used for any construction phase. Only plans stamped "Construction Set" and dated according to one to be used for any construction. The contractor shall be responsible for verifying the accuracy of the information to verify that all plans used for construction are stamped accordingly.

CONSTRUCTION SET ISSUED
 04 / 21 / 09



1800 Commerce Street Boulder, Colorado 80301
 Fax: 303-443-1388 Tel: 303-443-2518

MURPHY HOMES LLC.
 4854 4th Street
 Boulder, Colorado 80301
 (303)-440-4498

443 ALPINE AVE.
 BOULDER, COLORADO

DATE : 12/23/08

REVISION :


01/09/09 -P
 01/29/09 -P
 02/20/09 -P
 02/25/09 -E
 03/11/09 -PER RY
 04/21/09 -K EFC

PROJECT
 5719

SHEET
 4 OF 15

0000000000

0000000000

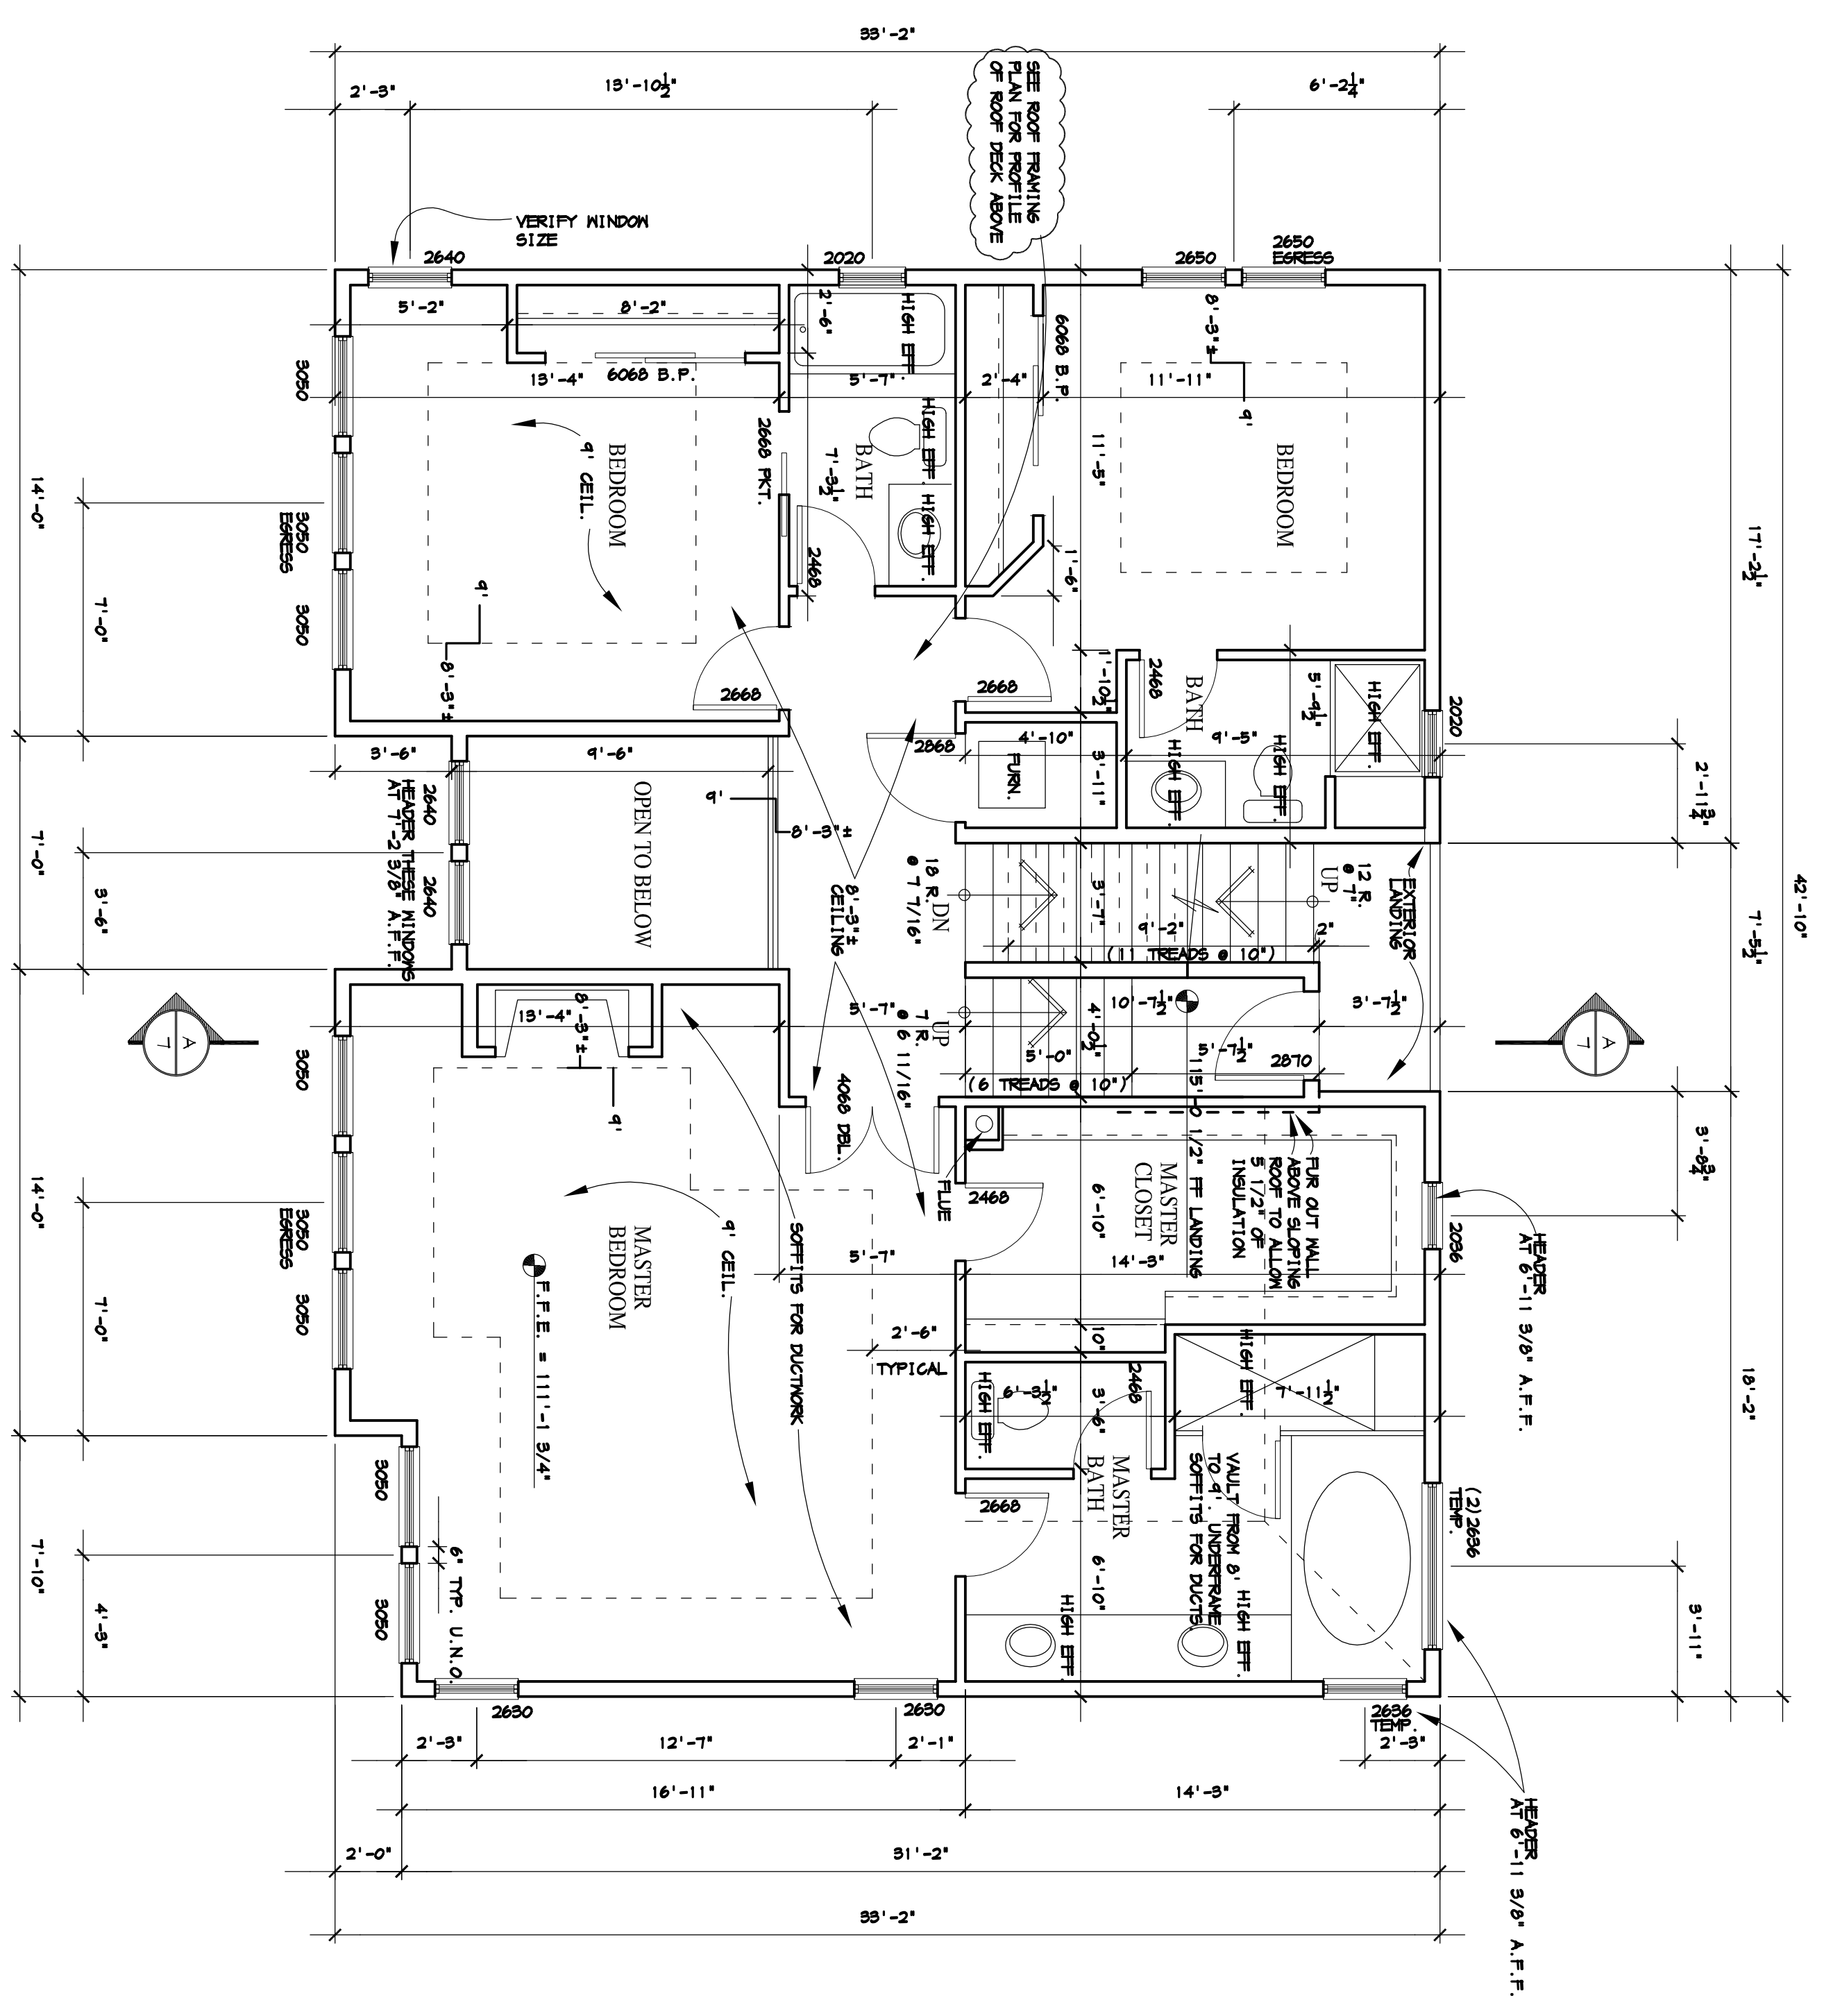

SECOND LEVEL PLAN
1/8" = 1'-0"

1819 S.F.
ALL UPPER LEVEL WINDOWS TO BE REVERSED AT 7'-6 3/8" A.F.F. U.N.O.
ALL DOORS ARE LOCATED IN CONDITIONED SPACES

ALL DOORS WILL BE LOCATED IN CONDITIONED SPACES
THE FINISHES FOR THE WINDOW FLOORS LABELED "HIGH EFF." WILL BE LESS THAN OR EQUAL TO THE FINISHES FOR THE WINDOW FLOORS LABELED "HIGH EFF." WILL BE LESS THAN OR EQUAL TO 2.0 GPM
THE AVERAGE FLOW RATE FOR SHOWER HEADS LABELED "HIGH EFF." WILL BE LESS THAN OR EQUAL TO 2.0 GPM
THE AVERAGE FLOW RATE FOR TOILETS, INCLUDING DUAL FLUSH TOILETS, SHALL BE LESS THAN OR EQUAL TO 1.6 GPM
THE AVERAGE FLOW RATE FOR SINKS, INCLUDING DUAL FLUSH SINKS, SHALL BE LESS THAN OR EQUAL TO 1.2 GPM
THE AVERAGE FLOW RATE FOR TUBS SHALL BE LESS THAN OR EQUAL TO 2.0 GPM
THE AVERAGE FLOW RATE FOR BATHTUBS SHALL BE LESS THAN OR EQUAL TO 2.0 GPM
THE AVERAGE FLOW RATE FOR SHOWER HEADS LABELED "HIGH EFF." WILL BE LESS THAN OR EQUAL TO 2.0 GPM
THE AVERAGE FLOW RATE FOR TOILETS, INCLUDING DUAL FLUSH TOILETS, SHALL BE LESS THAN OR EQUAL TO 1.6 GPM
THE AVERAGE FLOW RATE FOR SINKS, INCLUDING DUAL FLUSH SINKS, SHALL BE LESS THAN OR EQUAL TO 1.2 GPM
THE AVERAGE FLOW RATE FOR TUBS SHALL BE LESS THAN OR EQUAL TO 2.0 GPM
THE AVERAGE FLOW RATE FOR BATHTUBS SHALL BE LESS THAN OR EQUAL TO 2.0 GPM
12 OF THESE WILL BE HIGH EFFICIENCY FINISHES AS DEFINED ABOVE (LOCATIONS ARE NOTED ON PLANS)

* These drawings and specifications are the property and copyright of Whitten Design Group, LLC and shall not be used at any other location other than that specified on the title block except by written agreement with Whitten Design Group, LLC.
Plans stamped "Permit Set", "Bid Set" or "Preliminary" shall not be used for any construction phase. Only plans stamped "Construction Set" and dated accordingly are to be used for any construction and shall be the responsibility of the contractor to verify that all plans used for construction are stamped accordingly.

CONSTRUCTION SET ISSUED
04 / 21 / 09



MURPHY HOMES LLC.
4854 4th Street
Boulder, Colorado 80301
(303)-440-4498

443 ALPINE AVE.
BOULDER, COLORADO

DATE : 12/23/08
REVISION :
01/09/04
01/29/04 -P
02/20/04 -P
02/25/04 -E
03/11/04 -PER RY
04/21/04 -K EFC

PROJECT
5719

SHEET
5 OF 15

* These drawings and specifications are the property and copyright of Whitten Design Group, LLC and shall not be used at any other location other than that specified on the title block except by written agreement with Whitten Design Group, LLC.

* Plans stamped "Permit Set", "Bid Set" or "Preliminary" shall not be used for any construction phase. Only plans stamped "Construction Set" and dated accordingly are to be used for any construction and shall be verified by the contractor. Plans stamped "Construction Set" shall be verified that all items used for construction are stamped accordingly.



MURPHY HOMES LLC.
 4854 4th Street
 Boulder, Colorado 80301
 (303)-440-4498


443 ALPINE AVE.
 BOULDER, COLORADO

DATE : 12/23/06

REVISION :
 01/09/04
 01/29/04 -P
 02/20/04
 02/25/04 -E
 03/11/04 -PER RY
 04/21/04 -K EFC

PROJECT
 5719

SHEET
 6 OF 15

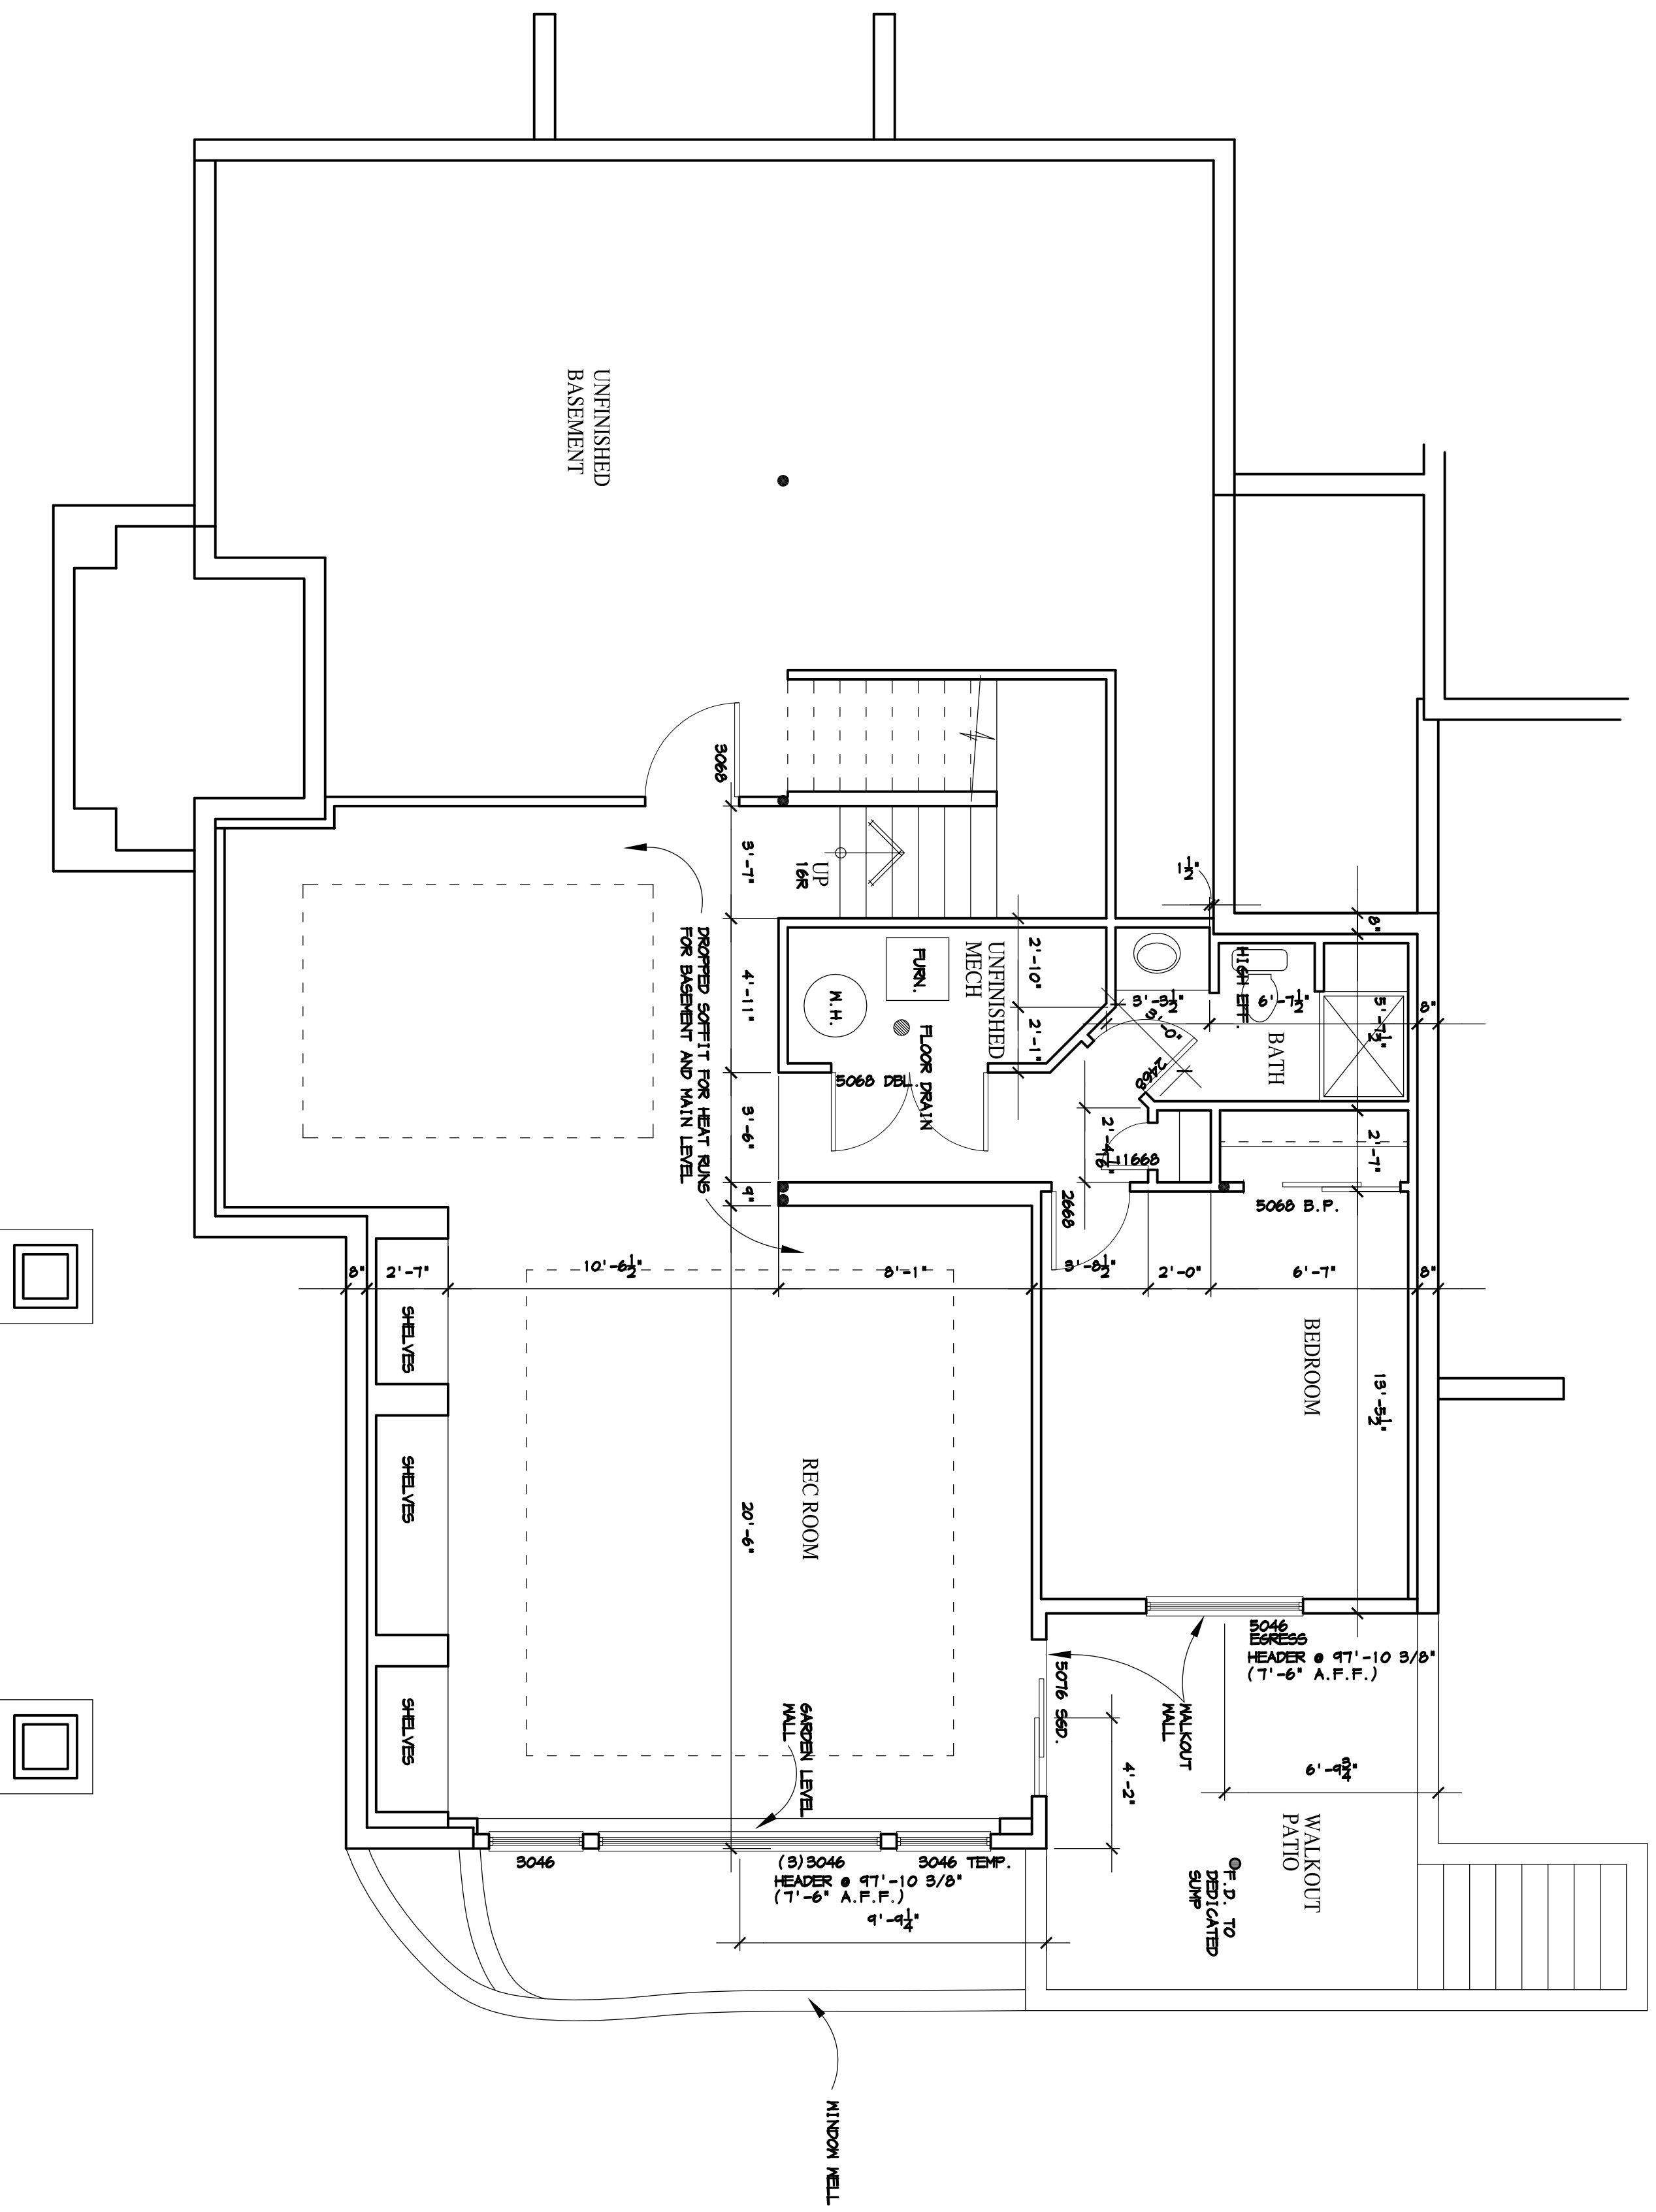

B A S E M E N T P L A N

1084 S.F. FINISHED
 601 S.F. UNFINISHED (INCLUDING 42 S.F. MECH. ROOM)
 1687 S.F. TOTAL BASEMENT S.F.

CONSTRUCTION SET ISSUED
 04 / 21 / 04